

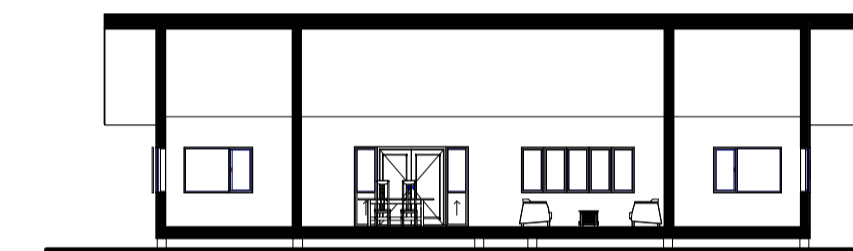
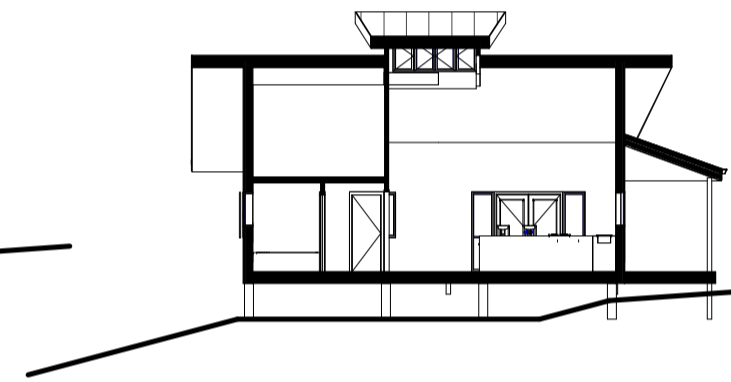
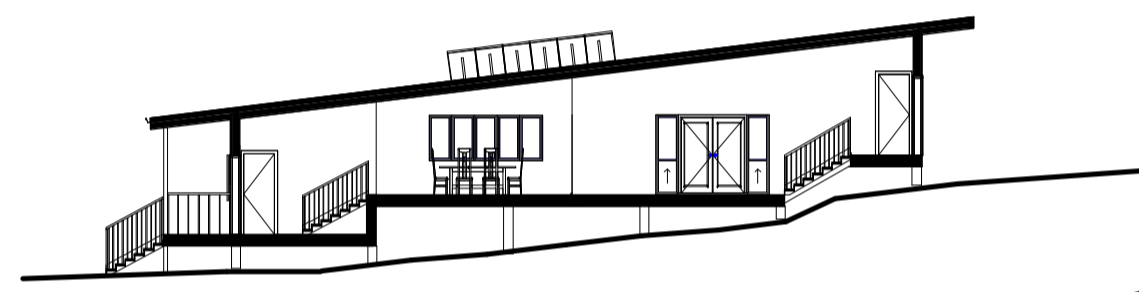



1 Floor Plans  
1 : 200

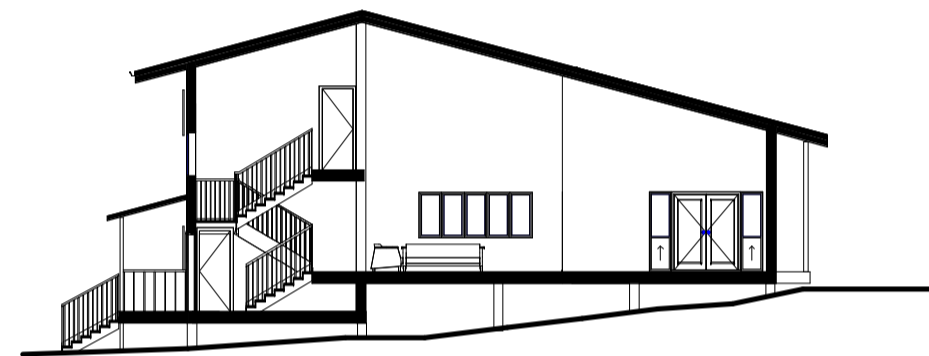


2 Sections  
1 : 200

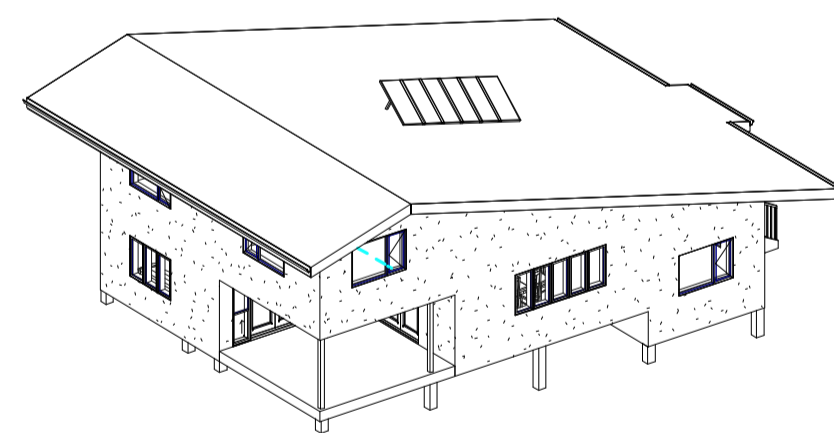


TYPE A1

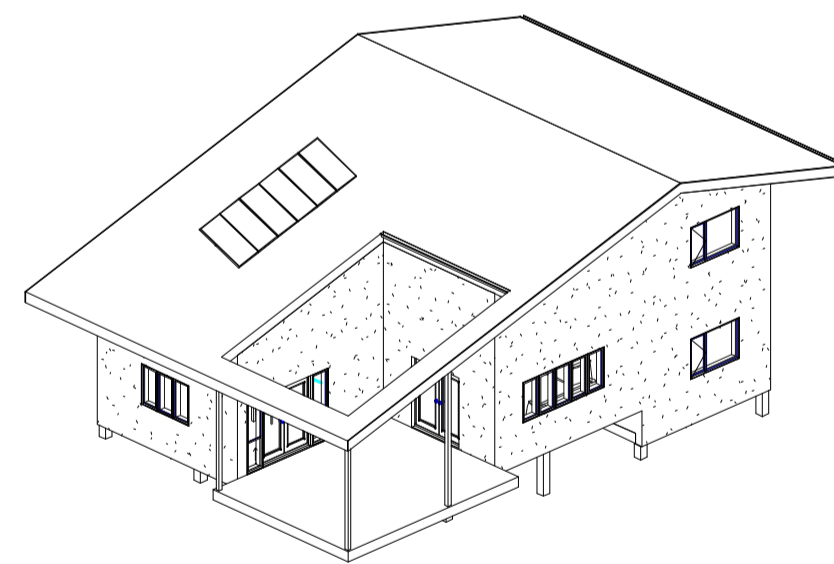


TYPE A2

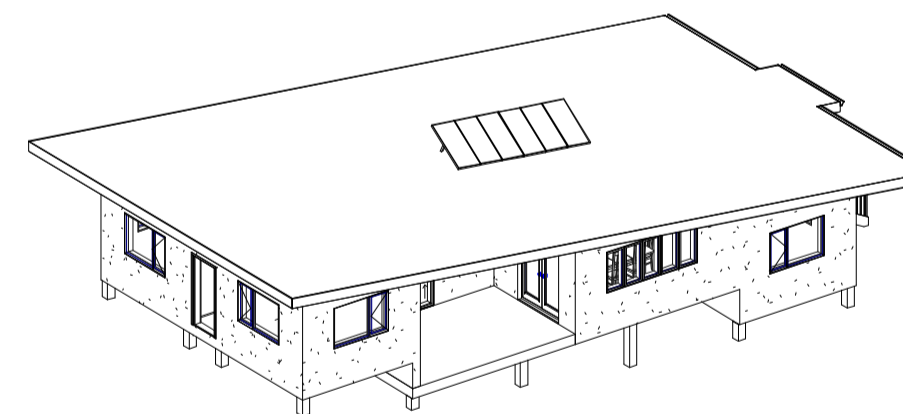


TYPE A3

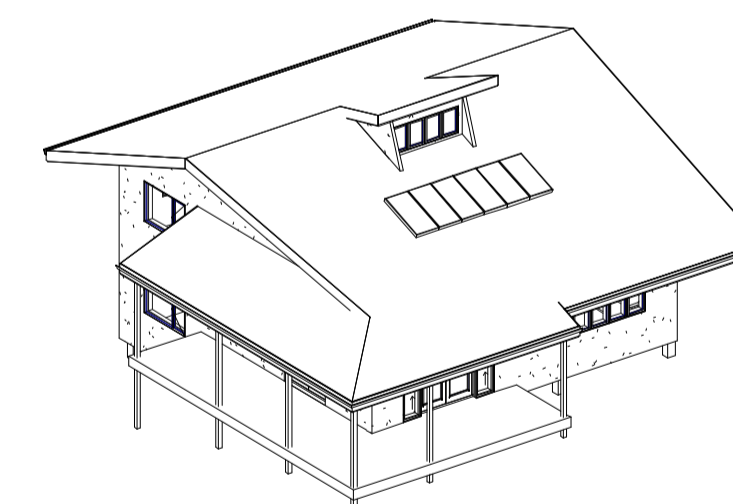

TYPE B1

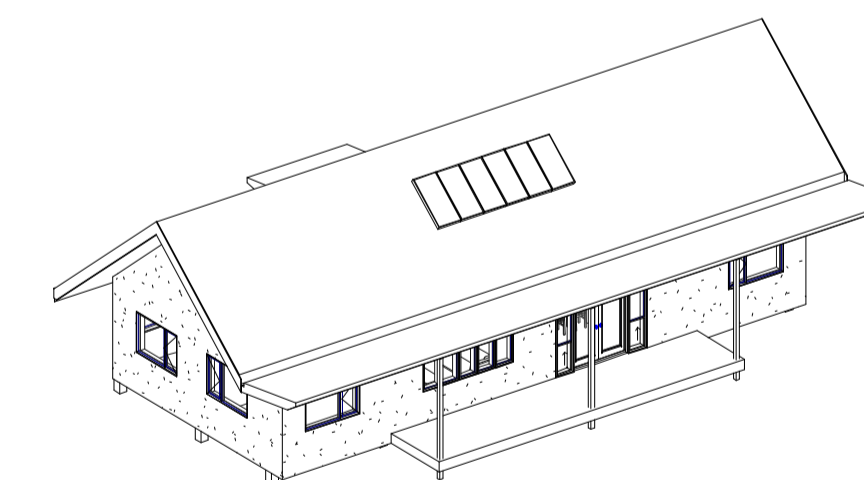

TYPE B2

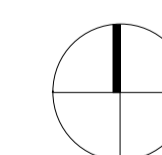

Rev	Date	Description	By
A	12/11/2014	Design Development	CJDK

This drawing must be read in conjunction with the other contract documents including the Project Specification and any Architects Instructions issued during the course of the contract.  
Contractors must verify all dimensions on site before commencing any works or shop drawings.

CLIENT: Owner  
PROJECT NAME: Project Name  
PROJECT ADDRESS: PROJECT ADDRESS  
Scale: 1:200 @ A1 Date: 13/11/2014 Drawn By: DK/CJ Checked By: CJ

ARCHITECT: Gregory Burgess Pty Ltd Architects  
House Types  
Project No.: Status: Drawing No.: Rev. No.:  
470 DD A200 A